



M1:20

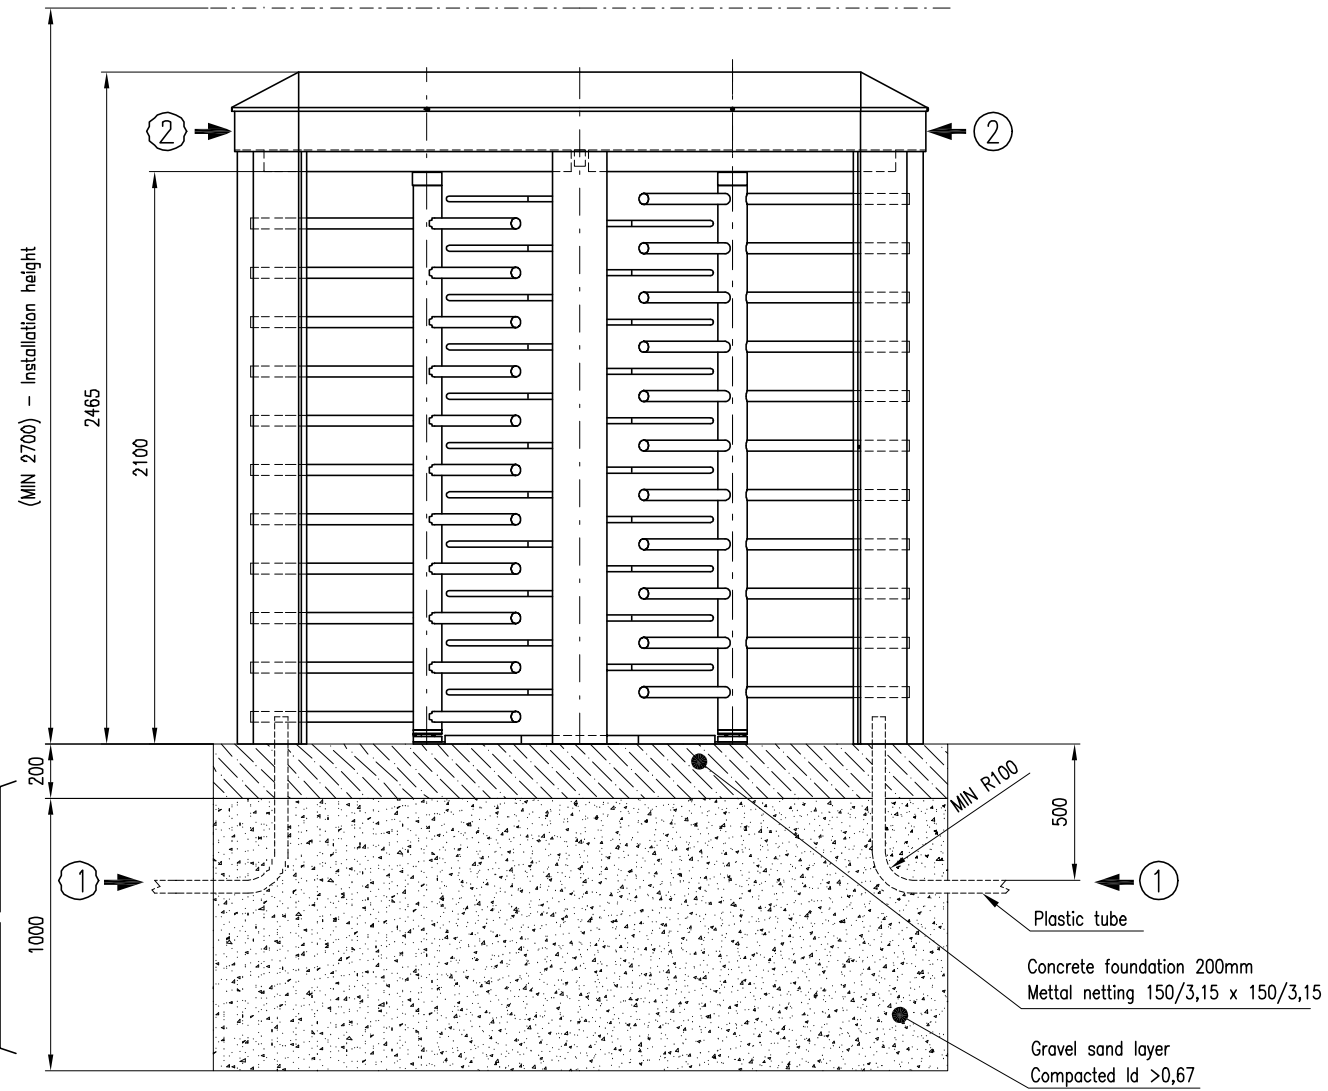

Only for exterior installation

Outline of turnstile roof
(2550x1170)

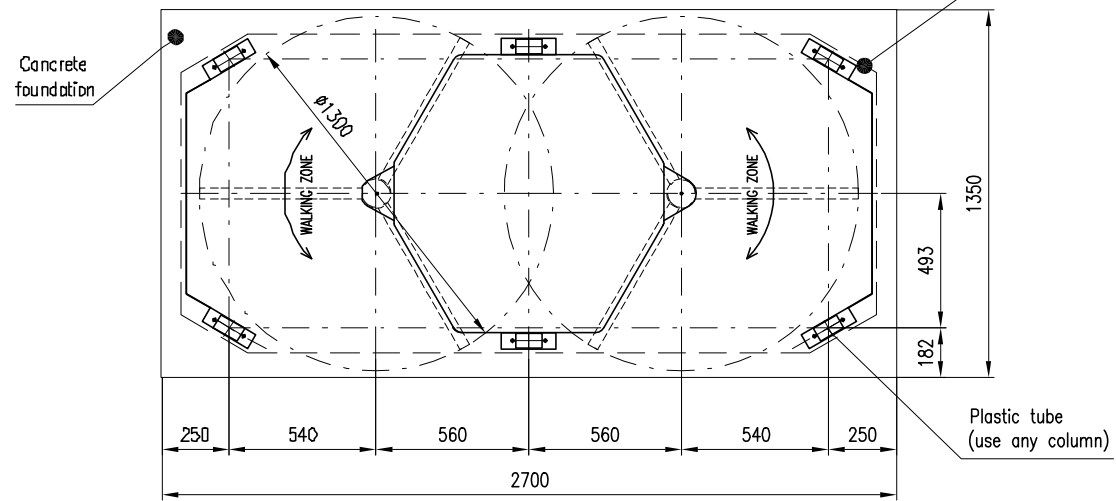


LEGEND:

- ← ① 1. OPTIONS - BOTTOM WIRE INPUT - USABLE MOSTLY FOR EXTERIOR INSTALLATION
- ← ② 2. OPTIONS - TOP WIRE INPUT - USABLE MOSTLY FOR INTERIOR INSTALLATION

Turnstile foundation: REXON-DEA-DUO

M1:10

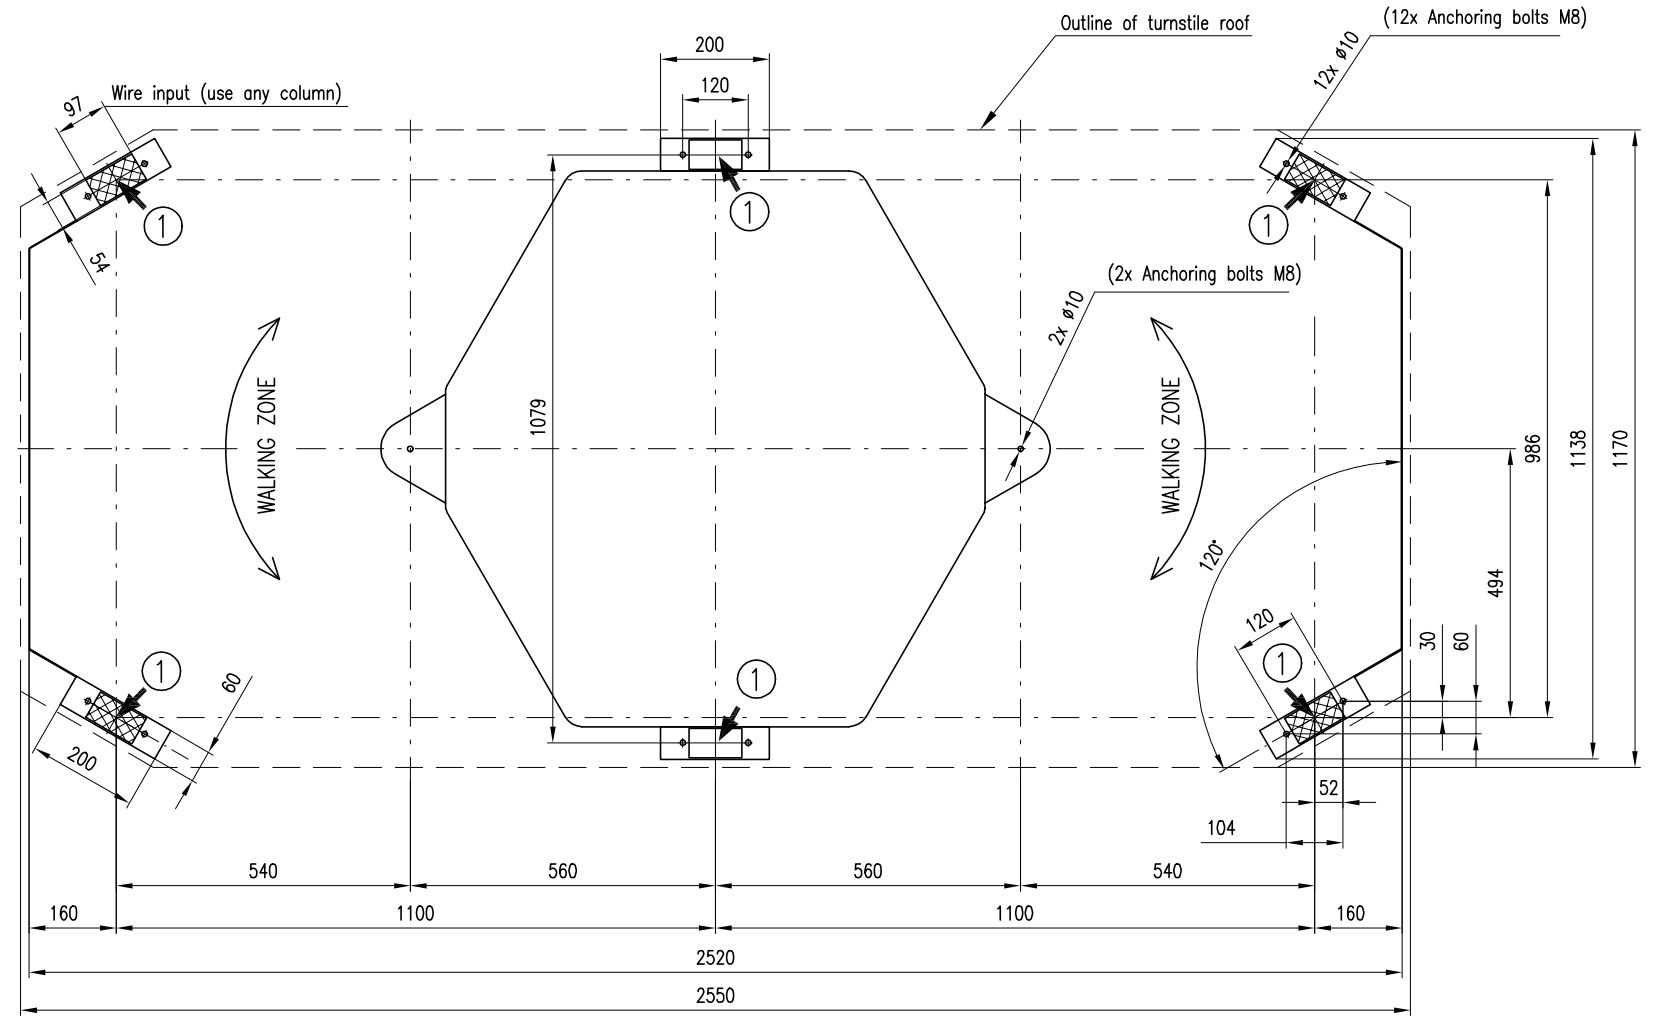

	Date	Drawn by	Material	Order No.
	4.9.2012			
Size	Project:			
A2	Turnstile REXON-DEA-DUO			
Scale	Title:	D.No.		Part/Parts
1:10	Anchoring dimensions	PJ 120904-1		

CODARINI