







- Plastic tube
- Concrete foundation 200mm
- Mettal netting 150/3,15 x 150/3,15
- Gravel sand layer
- Compacted Id >0,67
- MIN R100

Notes:

- Only for exterior installation
- (MIN 2700) - Installation height

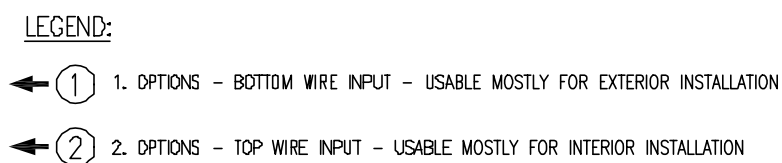

M1:10

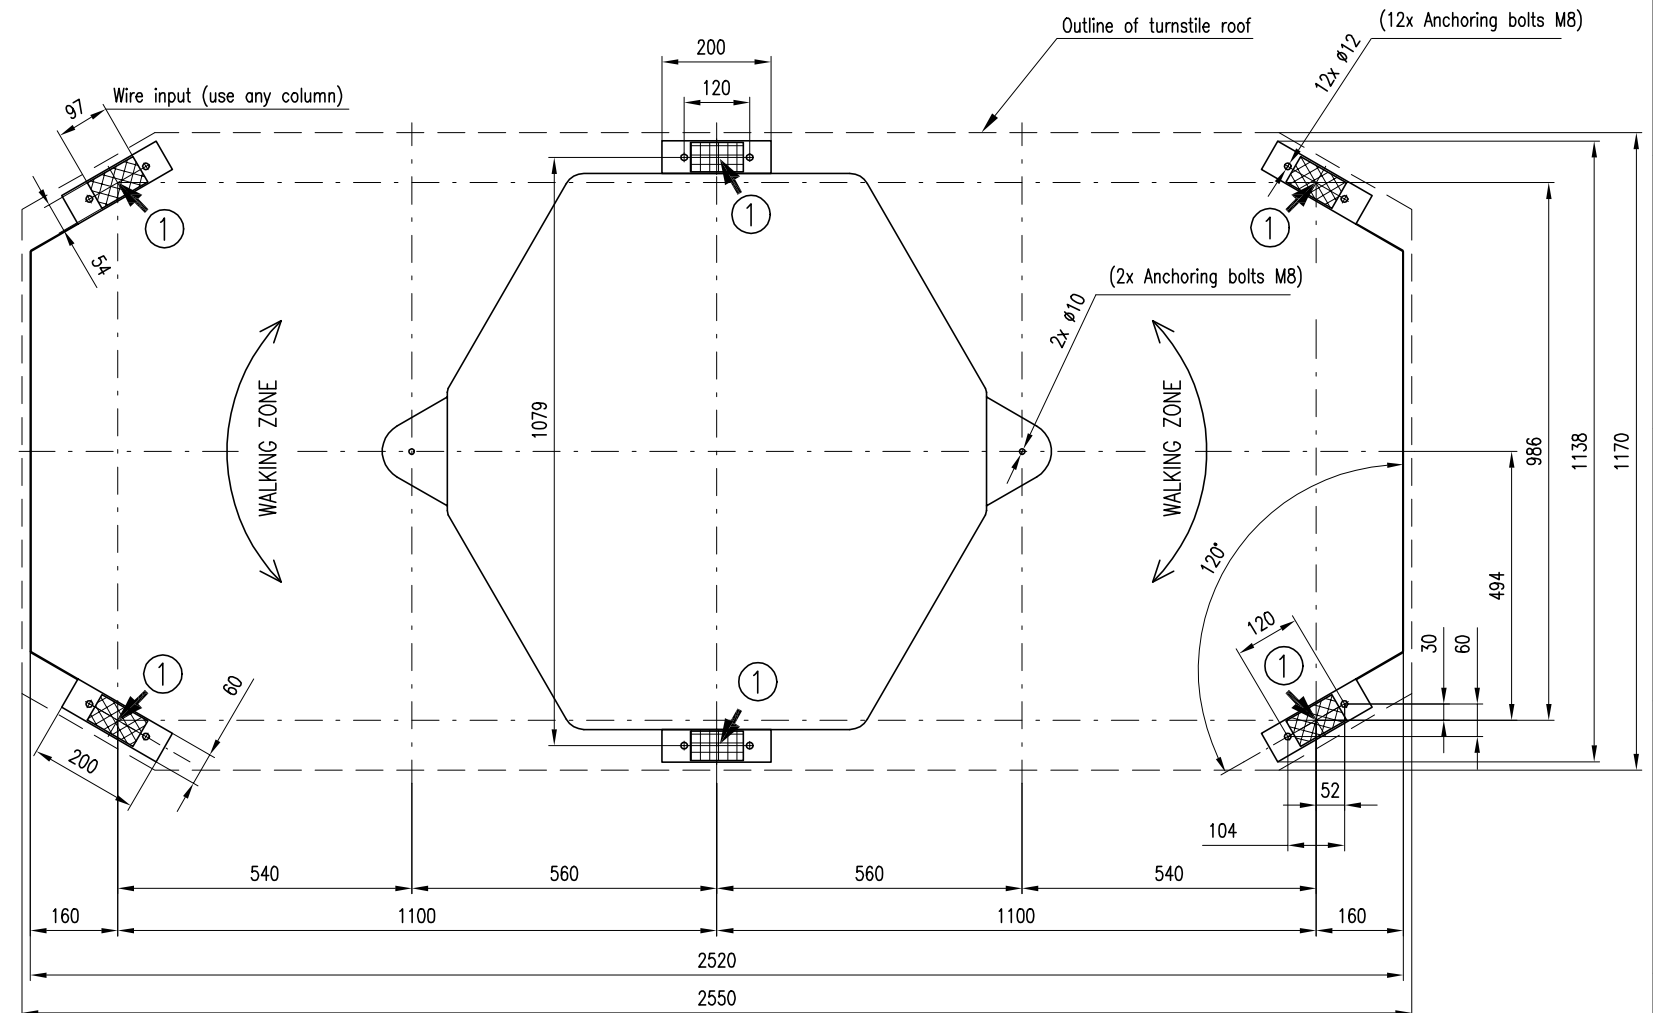

	Date	Drawed by	Material	Order No.	
	22.11.2013				
Size A2	Project: Turnstile REXON-DEA-U				
Scale 1:10	Title: Anchoring dimensions			D.No. PJ 130627-1	
					Part/Parts